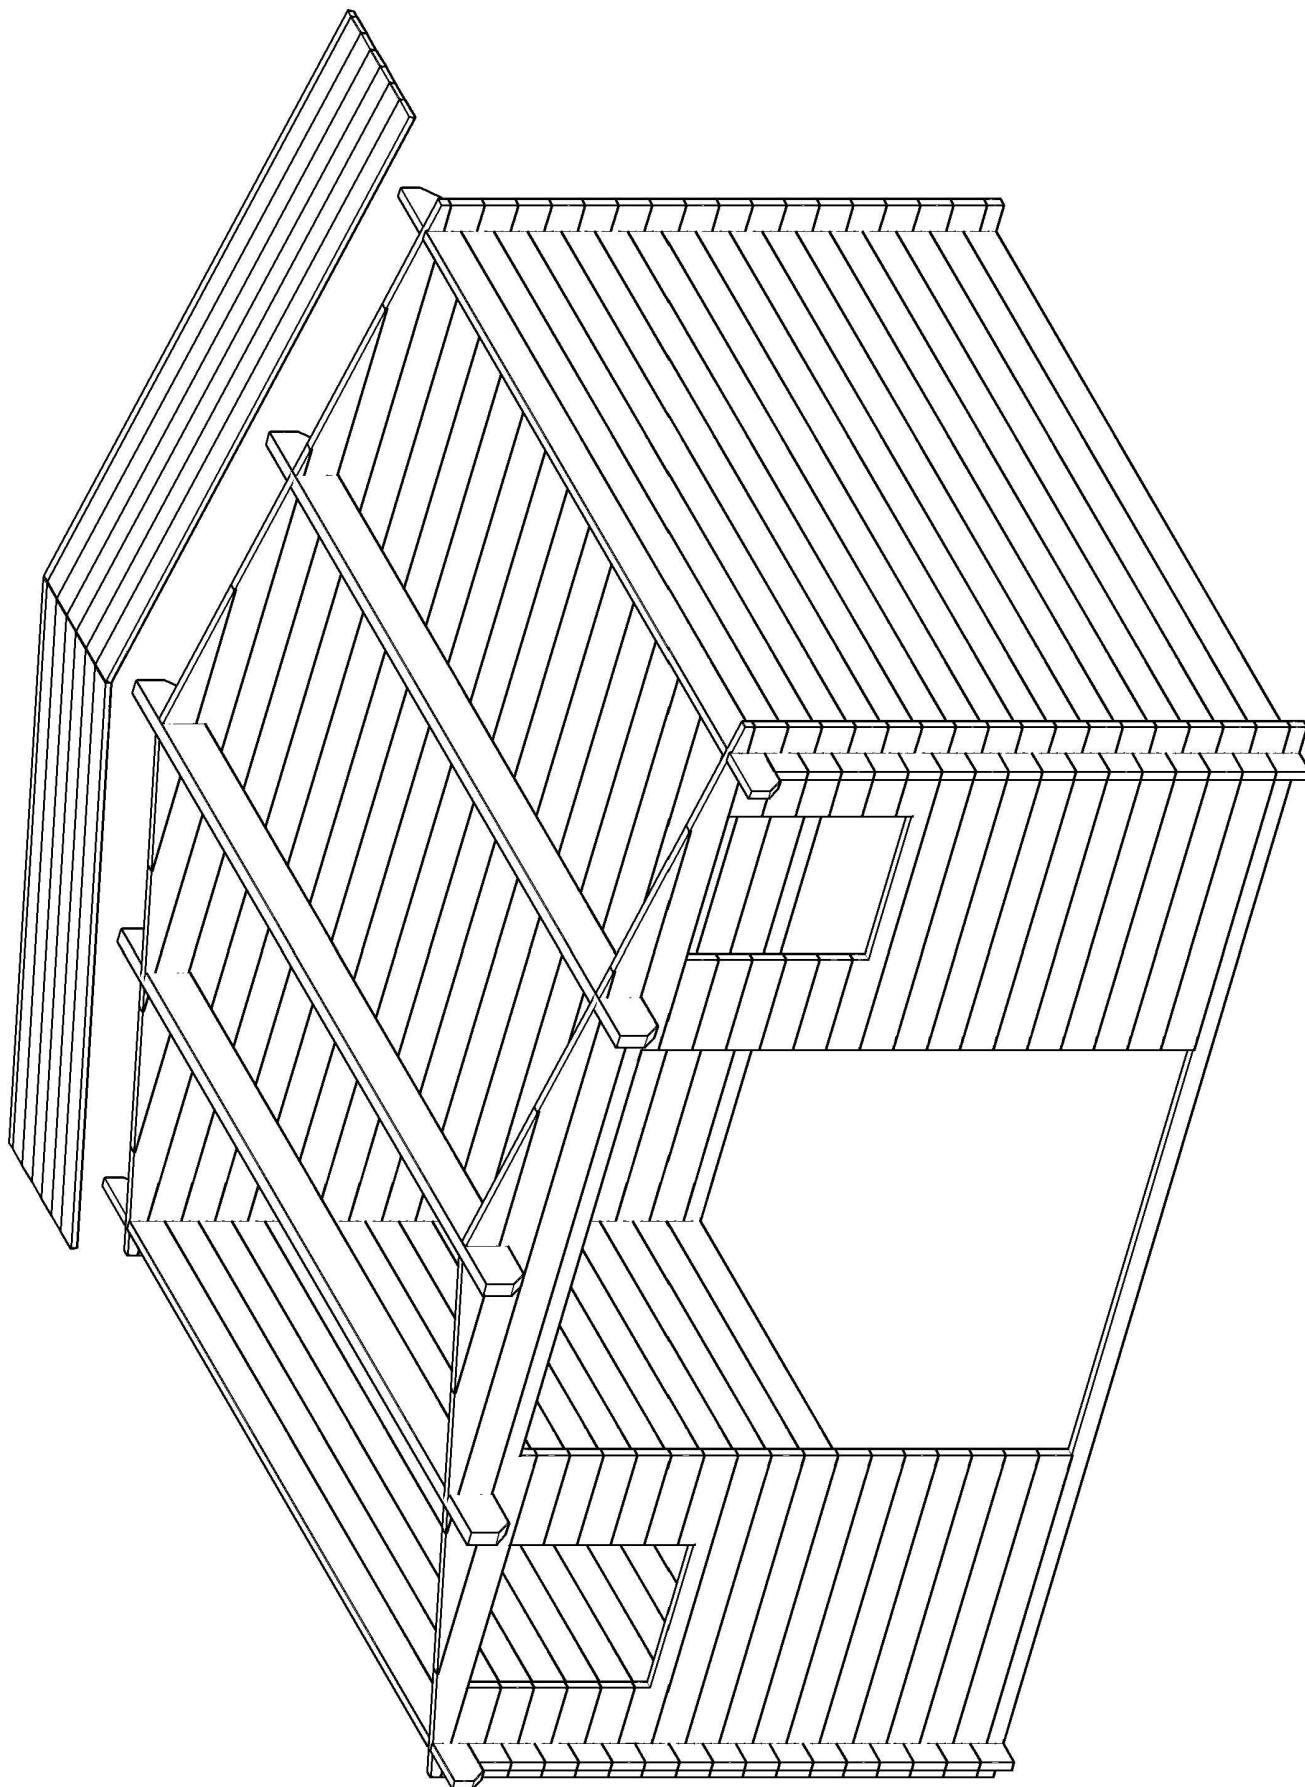
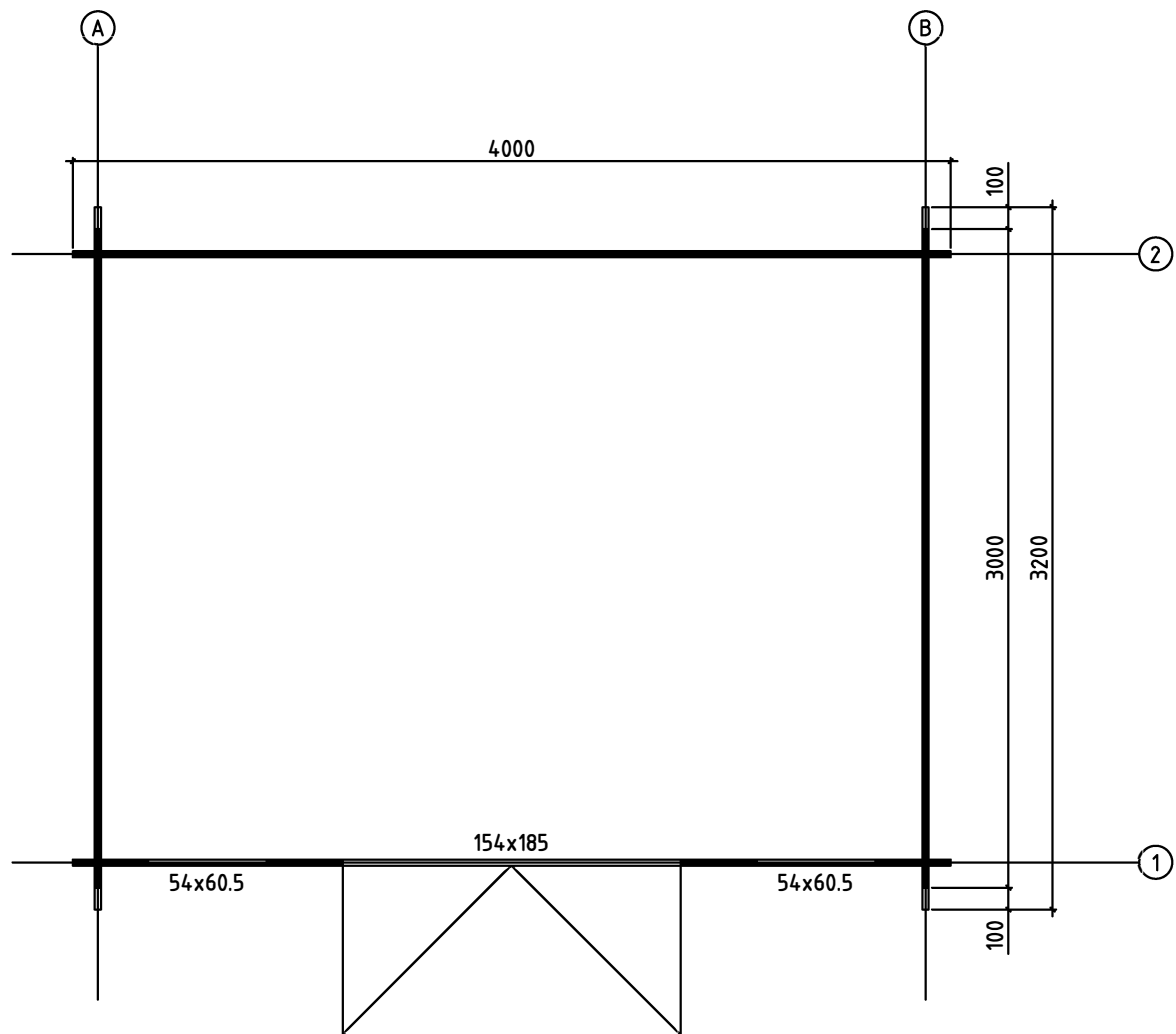
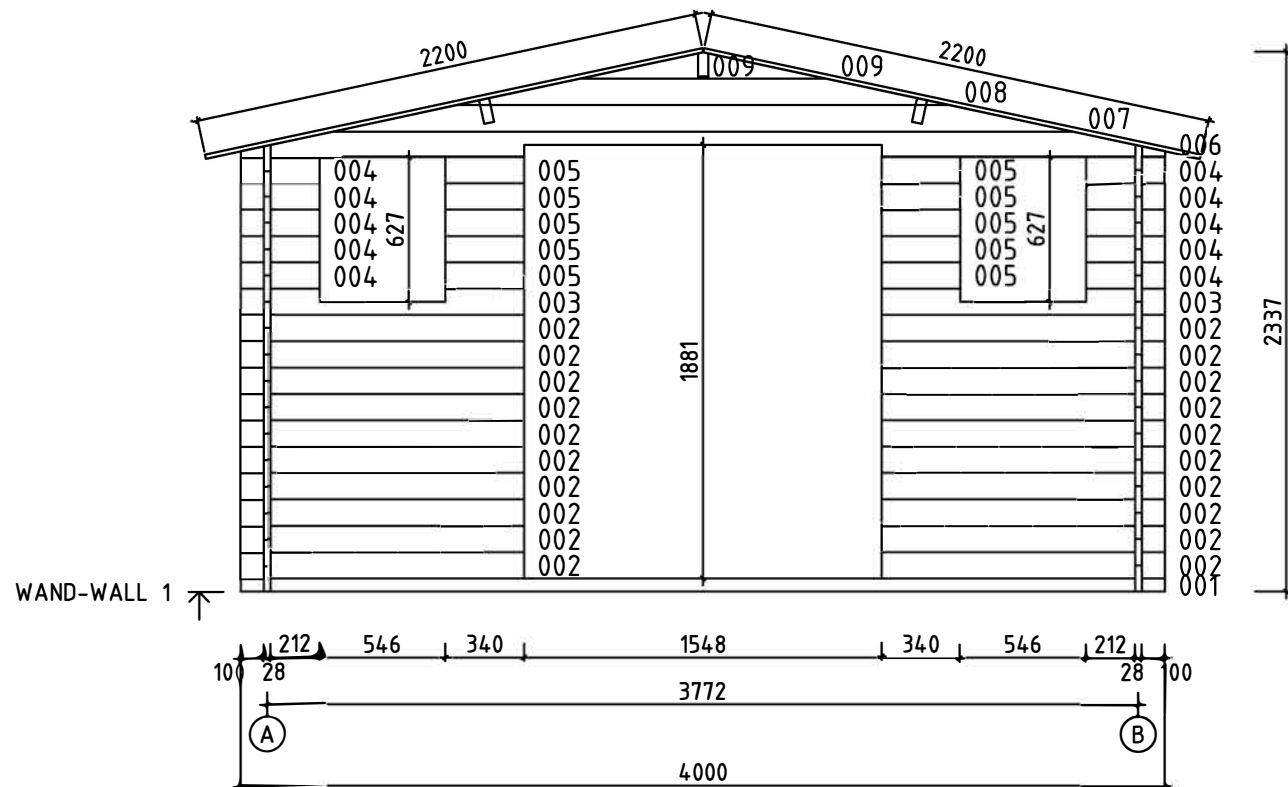








Model		Page	
Client		Scale	1:30
Material 28x114		Date	
Company		File	














Model	Page 4
Client	Scale 1:30
Material 2.8x11.4	
Company	

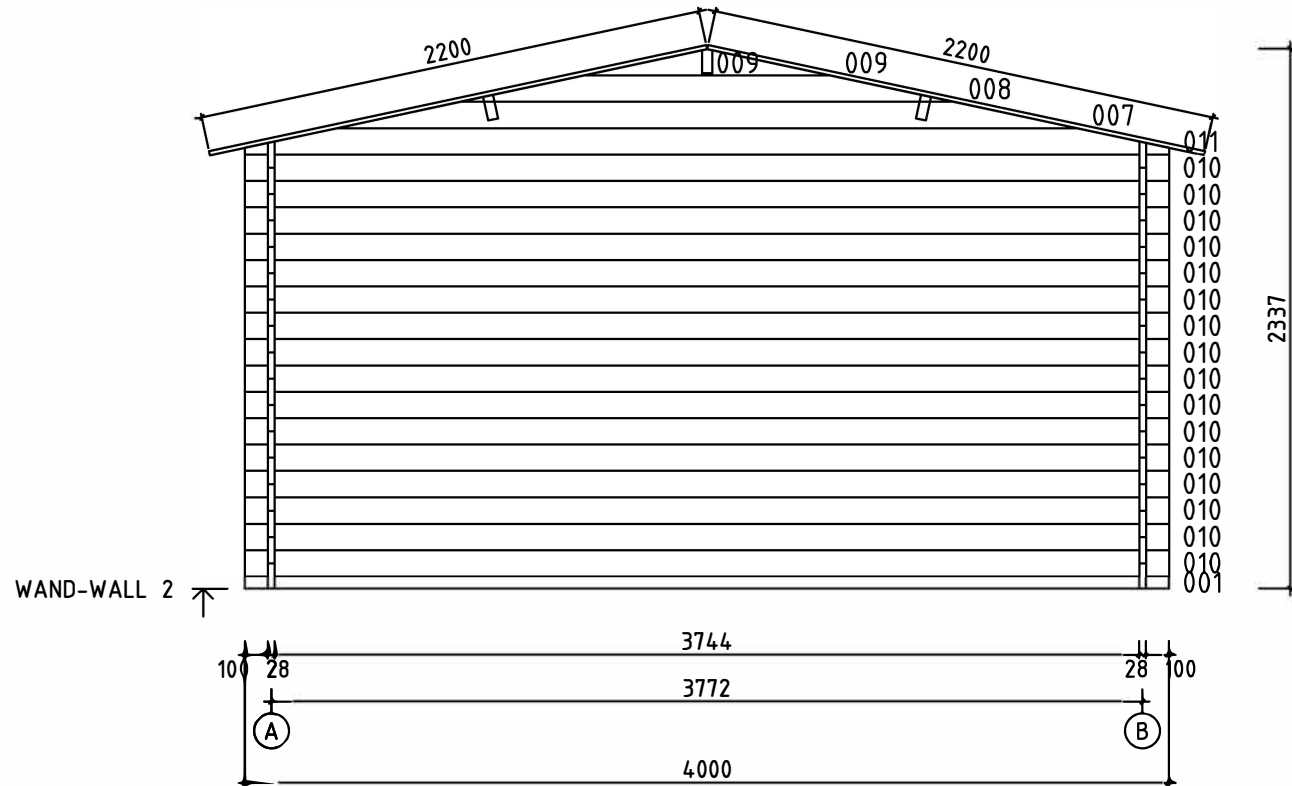



Model	Page 5
Client	Scale 1:30
Material 2.8x11.4	
Company	File

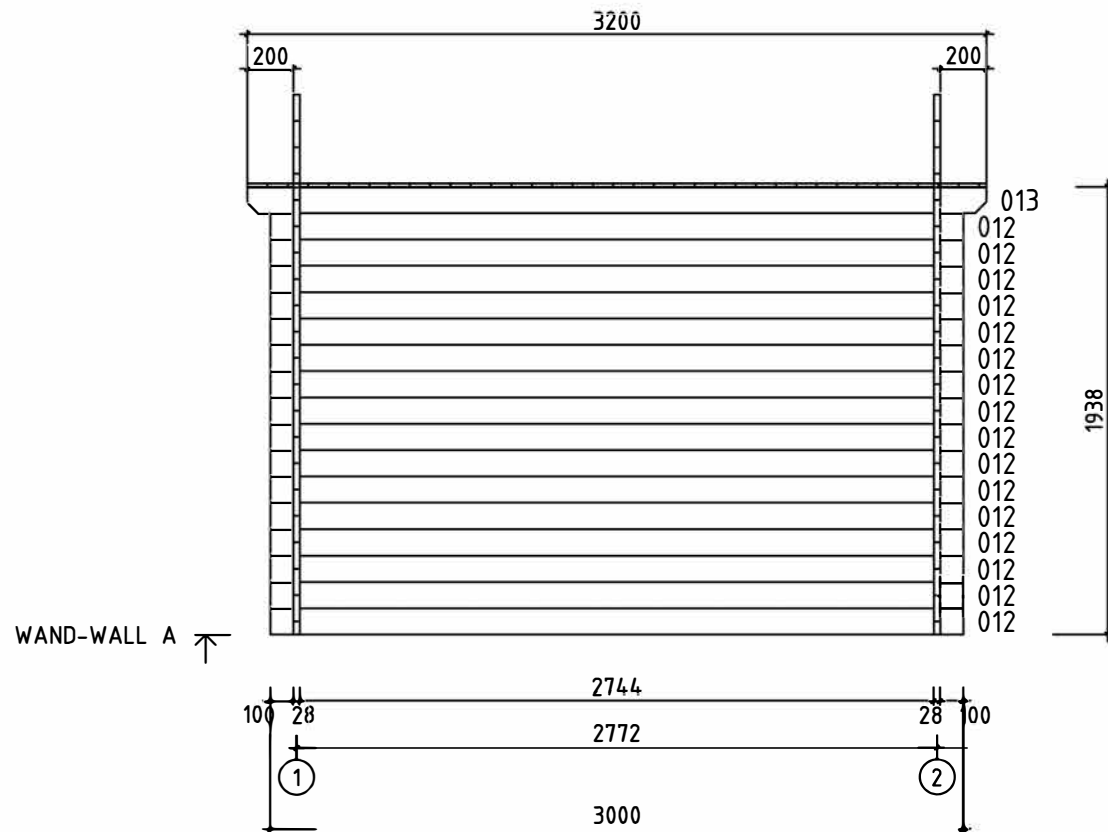

Model	Page 2
Client	Scale 1:30
Material 2.8x11.4	
Company	File

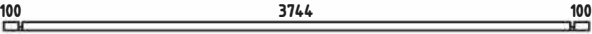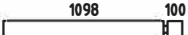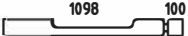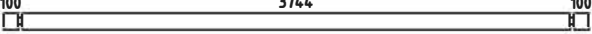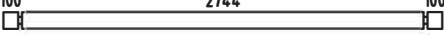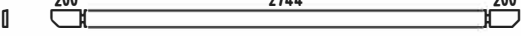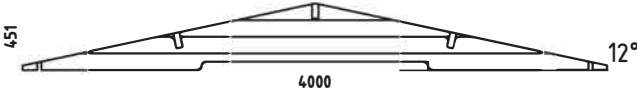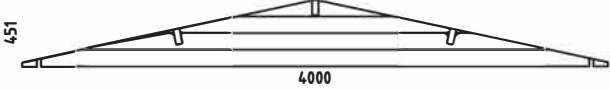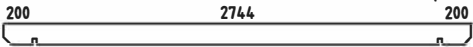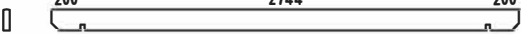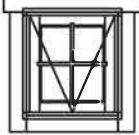Pos	Omschrijving-Bestimmung-Specification	St.	Profiel (mm)	Length (mm)
001		2	28x57	4000
002		20	28x114	1226
003		2	28x114	1226
004		10	28x114	340
005		10	28x114	340
010		16	28x114	4000
012		32	28x114	3000
013		2	28x114	3200
W1-1		1		
W2-1		1		
PR1		2	44x144	3200
PR2		1	44x144	3200
DP1	Dakplank-Dachbrett 	74	88x18	2200
L1	Afdekljst-Traufenleiste 	2	20x40	3200
L2	Gevelljst-Giebelleiste 	4	20x40	2240
L3	Gevelplank-Giebelblende 	4	18x120	2240
D1	Diamond 	2		
	Fensterfeststelle 	2		
	Schliessblech+Schrauben 3x25 2stück 	1		
	Türlinke+ Linkeplatte+ Zylinderschloss 	1		
W428 2055	WINDOW 540x605 	2		
Kood	Materjal	Leht 1/2		

Pos	Omschrijving-Bestimmung-Specification	St.	Profiel (mm)	Length (mm)
DD628	D0OR 1540x1850 	1		
Kood	Materjal		Leht	2 / 2

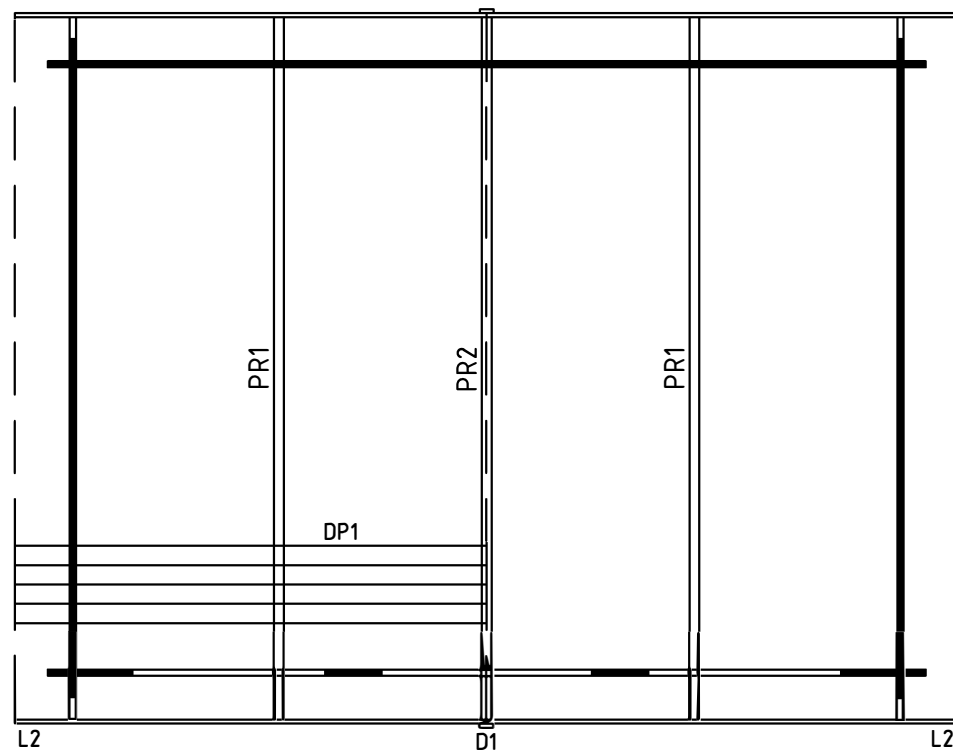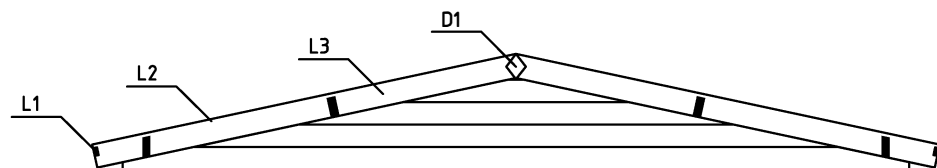

Model		Page	
Client		Scale	1:30
Material 28x114		Date	01.12.2015
Company		File	