


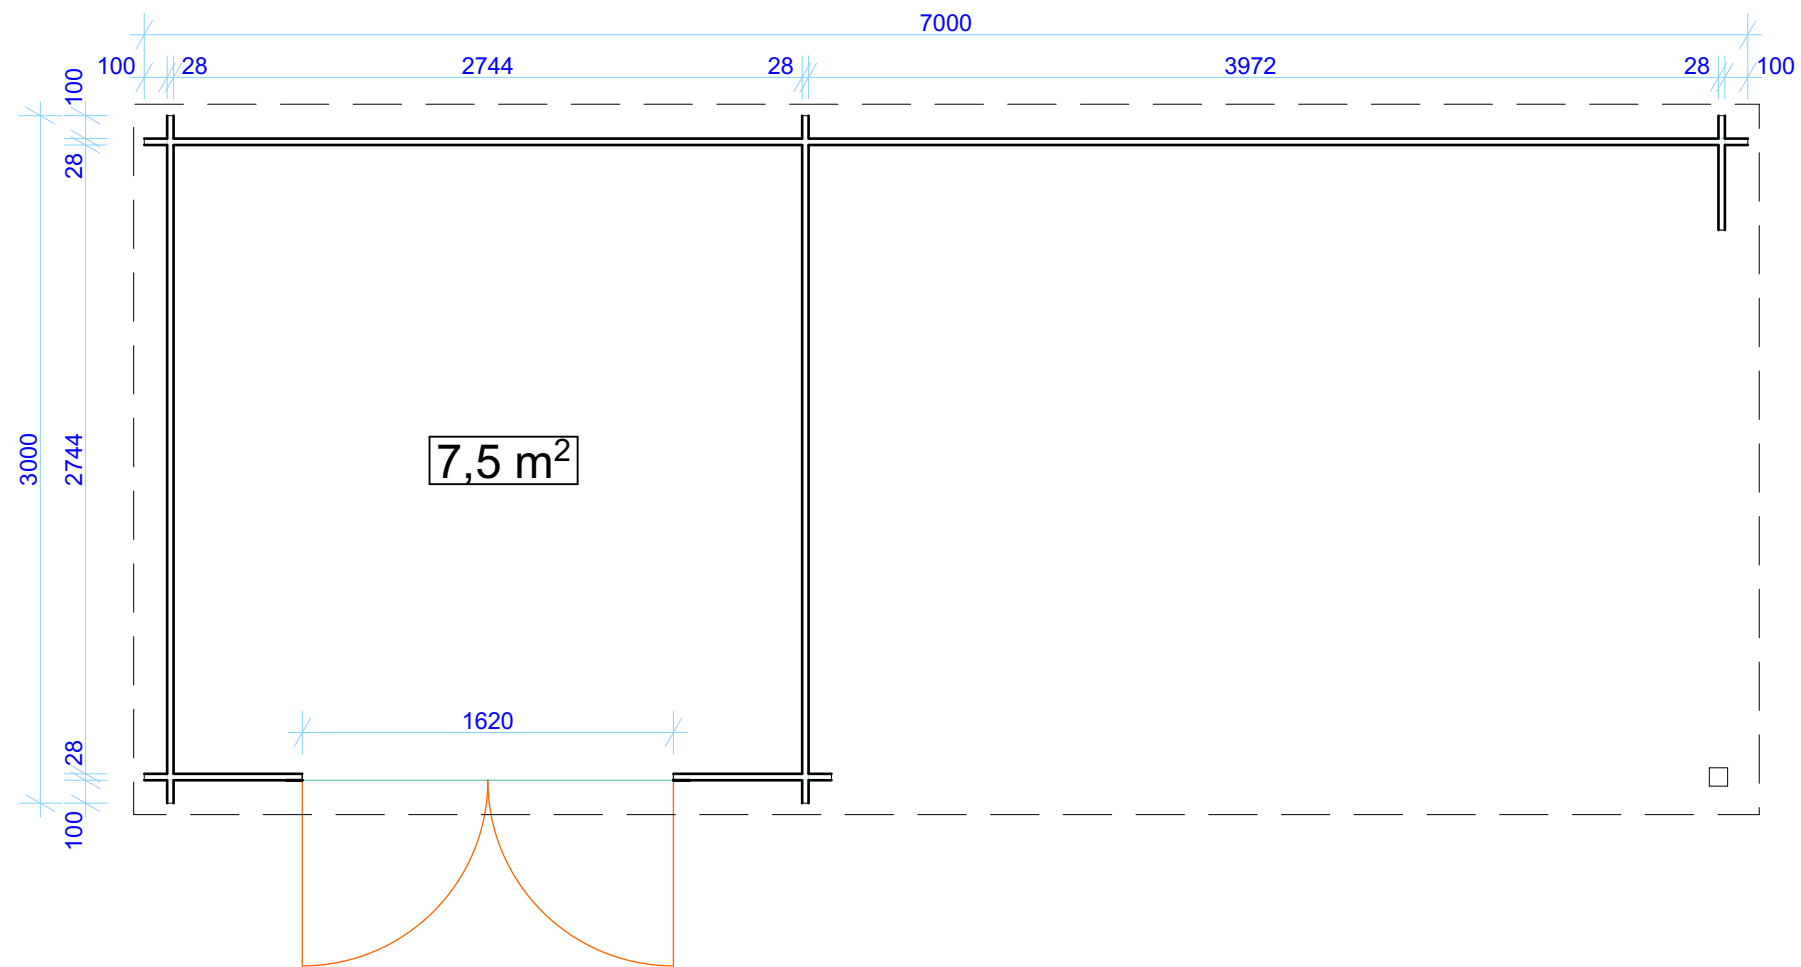

Size (m) 7,00 x 3,00

Ridge Height 2170 mm

Wall log 28 mm

	id	size (h x w)	Pcs
Doors	DGD-2	1880x 1620 mm	1